


L-BUILDING FIRST FLOOR COVID 19 PLAN

YIELD ON LANDING UP
PERSON HAS THE RIGHT OF WAY

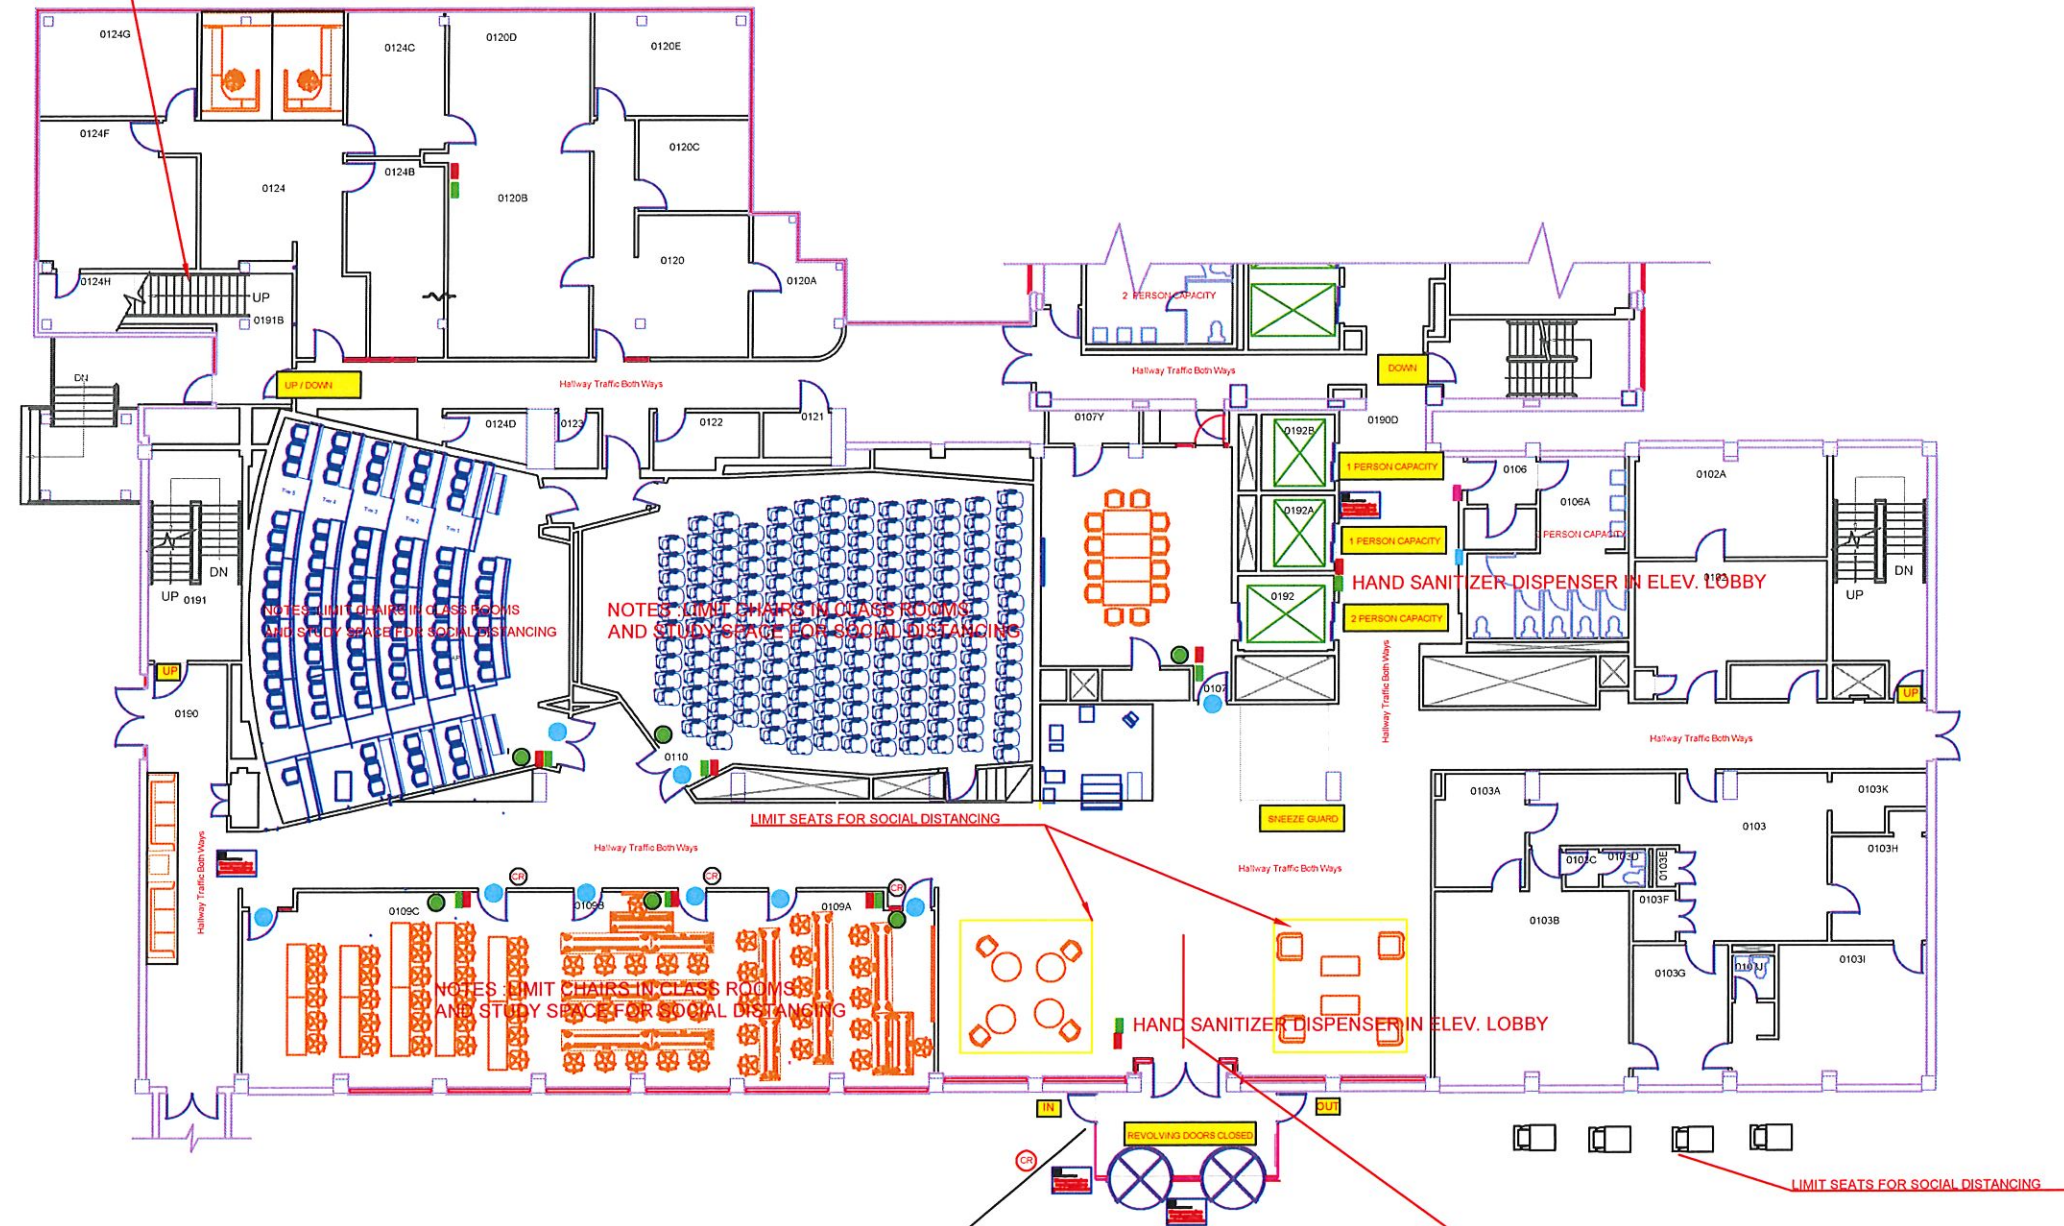

BOSTON UNIVERSITY MEDICAL CAMPUS
72 EAST CONCORD STREET
L - BUILDING FIRST FLOOR

DRAWING TITLE:
COVID 19 PLAN

DATE: 6/30/2019
SCALE: AS SHOWN

NOTES: LIMIT CHAIRS IN CLASS ROOMS
AND STUDY SPACE FOR SOCIAL DISTANCING

DRAWING LEGEND

- HAND SANITIZER DISPENSER IN ELEV. LOBBY
- EYE WASH AND SAFETY SHOWER
- CARD READER
- CAPACITY LEVEL SIGN
- ROOM LAYOUT SIGN
- ENTER SIGN
- EXIT SIGN
- EXIT SIGN or ENTER FLIP SIGN
- BATHROOM CAPACITY LEVEL
- HALLWAY DIRECTION
- STAIRWAY DIRECTION
- COVID INSTRUCTIONAL SIGN
- HAND WIPE STATION
- PLEASE WEAR FACE MASK SIGN

BU
Boston University Medical Campus

Please wear a face covering and keep your social distance

Building 686	0 4 8 Scale In Feet
72 EAST CONCORD STREET FIRST FLOOR	