

BOSTON UNIVERSITY MEDICAL  
CAMPUS OFFICE OF FACILITIES  
MANAGEMENT

# L-BUILDING SECOND FLOOR COVID 19 PLAN

BOSTON UNIVERSITY MEDICAL CAMPUS  
72 EAST CONCORD STREET  
L - BUILDING SECOND FLOOR


**DRAWING TITLE:**  
COVID 19 PLAN

**DATE:** 6/30/2019  
**SCALE:** AS SHOWN

**NOTES:** LIMIT CHAIRS IN CLASS ROOMS  
AND STUDY SPACE FOR SOCIAL DISTANCING


**DRAWING LEGEND**

- HAND SANITIZER DISPENSER IN ELEV. LOBBY
- EYE WASH AND SAFETY SHOWER
- CARD READER
- CAPACITY LEVEL SIGN
- ROOM LAYOUT SIGN
- ENTER SIGN
- EXIT SIGN
- EXIT SIGN or ENTER FLIP SIGN
- BATHROOM CAPACITY LEVEL
- HALLWAY DIRECTION
- STAIRWAY DIRECTION
- COVID INSTRUCTIONAL SIGN
- HAND WIPE STATION
- PLEASE WEAR FACE MASK SIGN

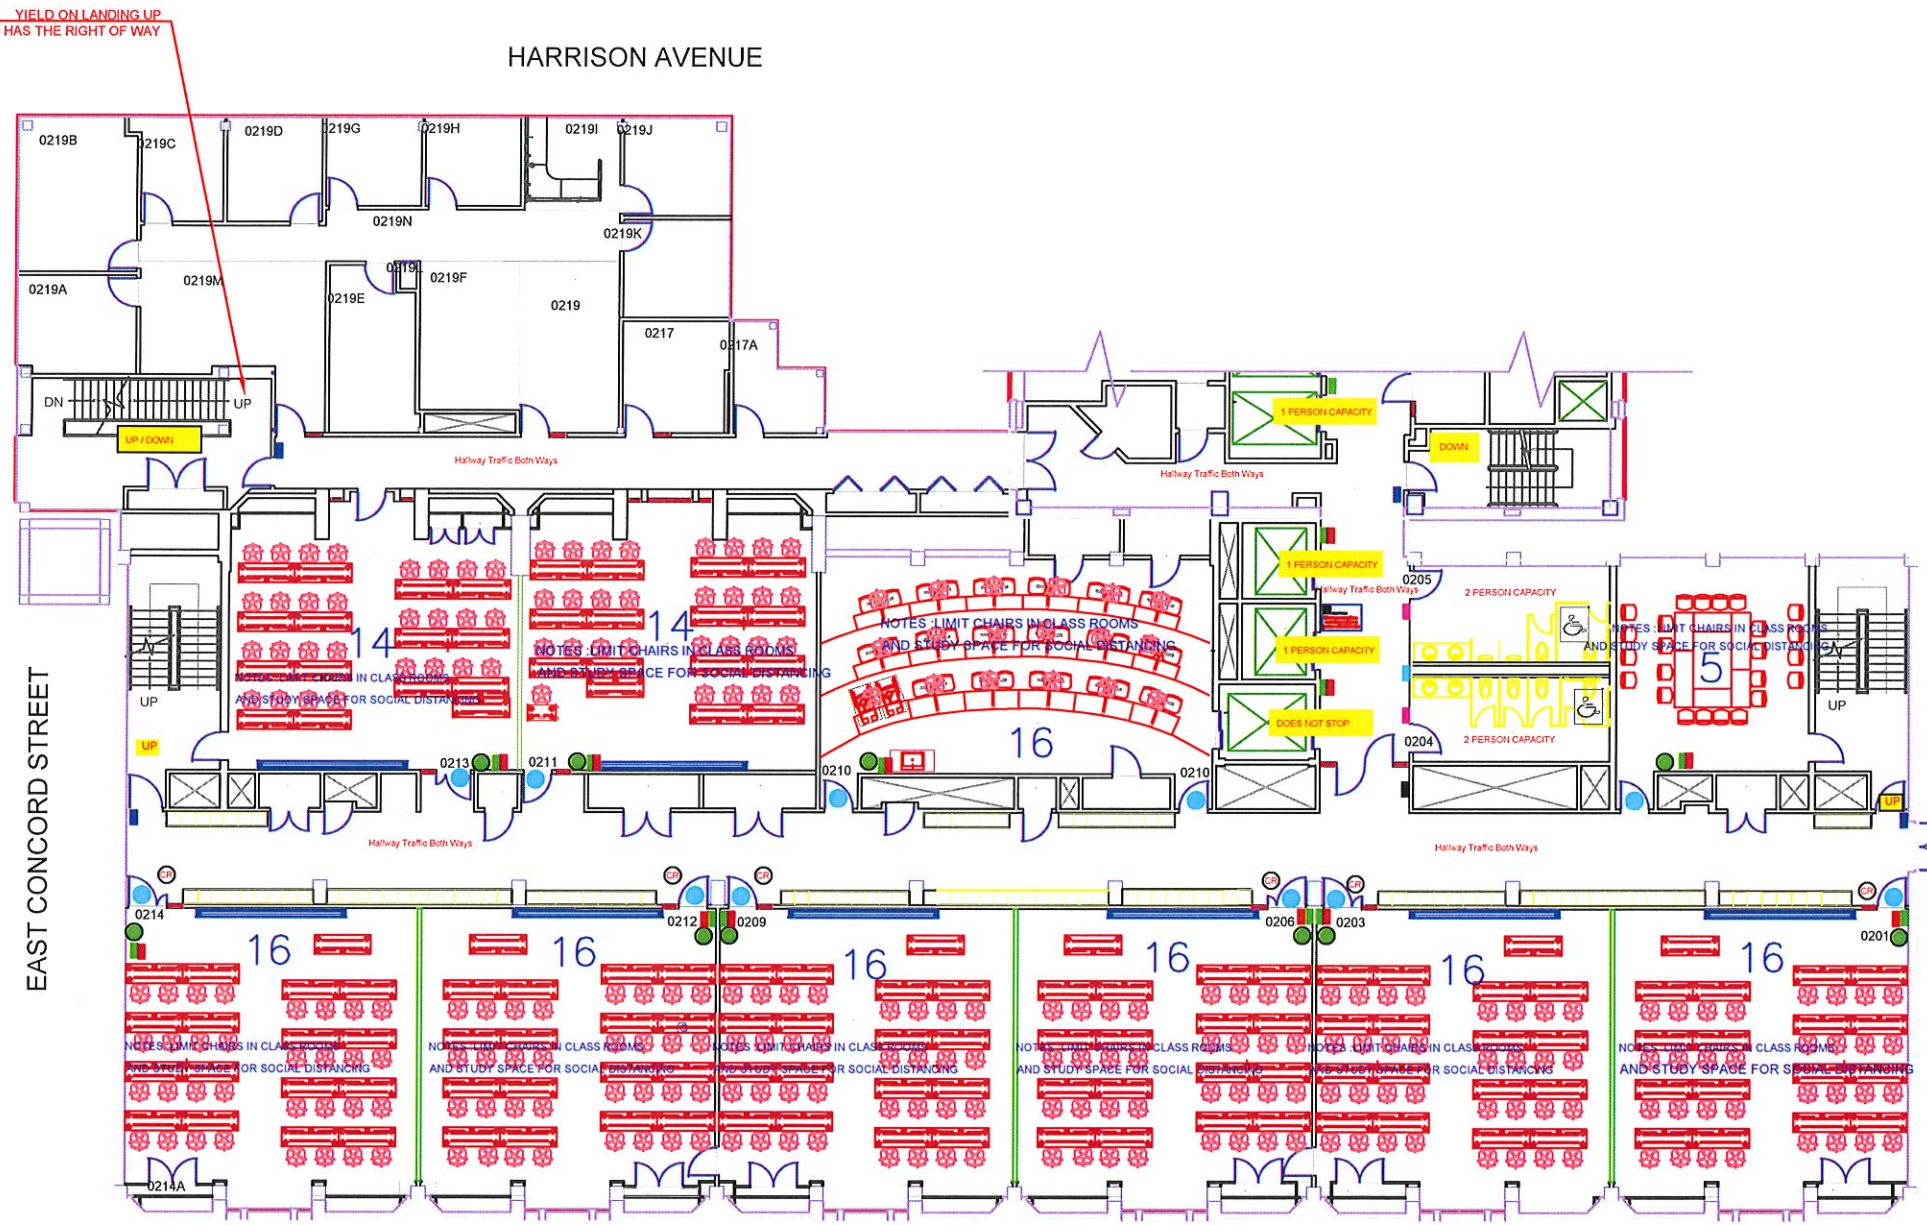

**BU**  
Boston University Medical Campus

**Please wear a face covering and keep your social distance**

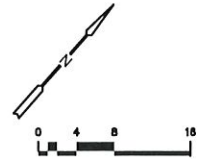

Building 686  
72 EAST CONCORD STREET  
SECOND FLOOR

Scale in Feet  
0 4 8 16