


L-BUILDING THIRD FLOOR COVID 19 PLAN


BOSTON UNIVERSITY MEDICAL CAMPUS OFFICE OF FACILITIES MANAGEMENT

BOSTON UNIVERSITY MEDICAL CAMPUS
72 EAST CONCORD STREET
L - BUILDING THIRD FLOOR

YIELD ON LANDING UP
PERSON HAS THE RIGHT OF WAY

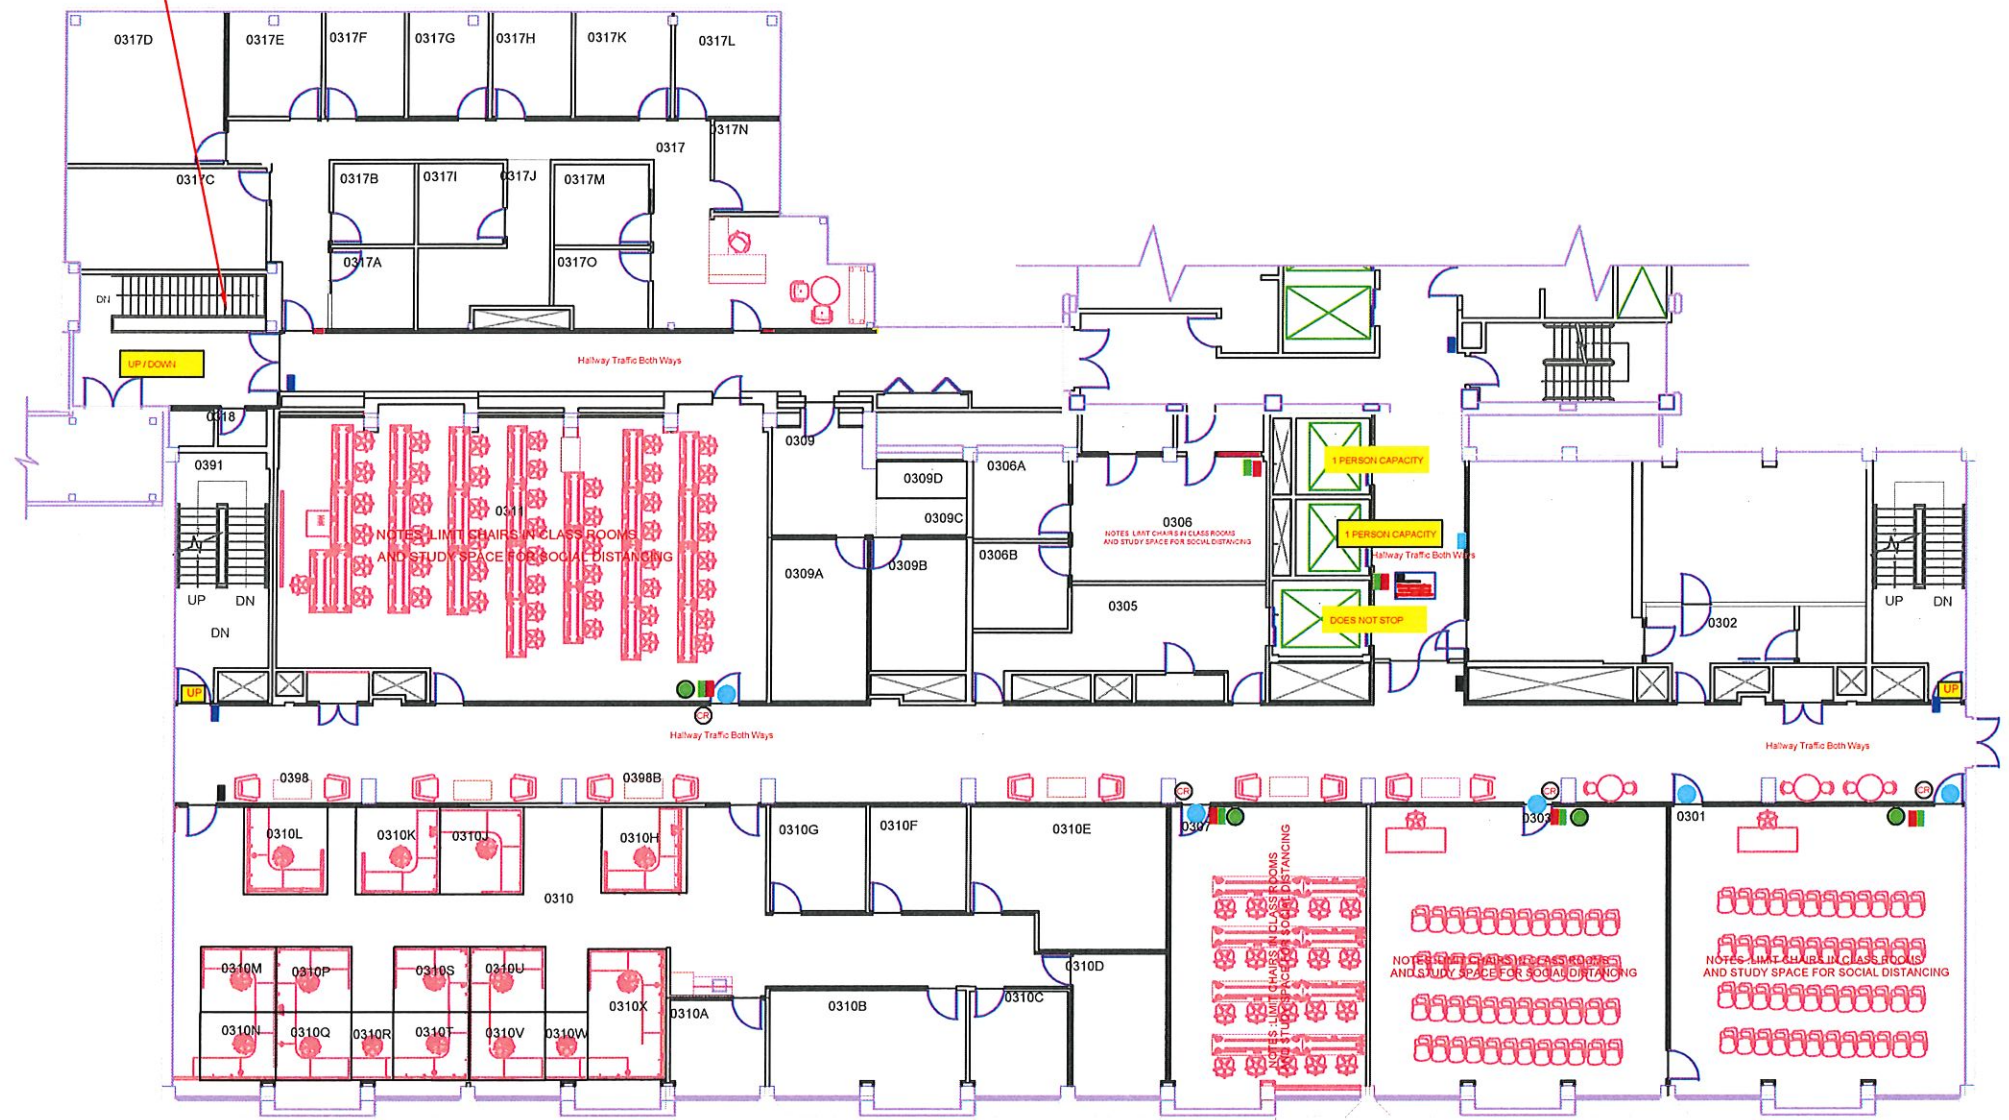

- DRAWING TITLE:**
COVID 19 PLAN
- DATE:** 6/30/2019
SCALE: AS SHOWN
- NOTES:** -LIMIT CHAIRS IN CLASS ROOMS AND STUDY SPACE FOR SOCIAL DISTANCING
- DRAWING LEGEND**
- HAND SANITIZER DISPENSER IN ELEV. LOBBY
 - ♀ EYE WASH AND SAFETY SHOWER
 - ⊙ CARD READER
 - CAPACITY LEVEL SIGN
 - ROOM LAYOUT SIGN
 - ENTER SIGN
 - EXIT SIGN
 - EXIT SIGN or ENTER FLIP SIGN
 - BATHROOM CAPACITY LEVEL
 - HALLWAY DIRECTION
 - STAIRWAY DIRECTION
 - COVID INSTRUCTIONAL SIGN
 - HAND WIPE STATION
 - PLEASE WEAR FACE MASK SIGN

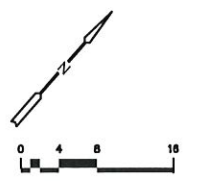

Building 686
72 EAST CONCORD STREET
THIRD FLOOR

Scale in Feet
0 4 8 16